



VERMONT

Vermont Department of Environmental Conservation
Watershed Management Division
St. Johnsbury Regional Office
1229 Portland Street, Suite 201
St. Johnsbury, VT 05819
www.watershedmanagement.vt.gov

Agency of Natural Resources

[fax] 802-748-6687
[cell] 802-279-1143

AUTHORIZATION TO CONDUCT NEXT FLOOD MEASURES
Pursuant to Section F of the Vermont Stream Alteration General Permit

Project Number: **NFM - 09 - 1028- 2016**

Applicant Name: Saxtons River Village Corporation/ Town of Rockingham Phone: (802)376-6482

Mailing Address: P.O. Box 370, Bellows Falls, VT 05101

Project Location: Saxtons River WWTP Effluent Discharge Pipe

Email: bfsewer@rockbf.org; gleach@tataandhoward.com

The Secretary of the Vermont Agency of Natural Resources (VT ANR) has determined that:

1. This project authorizes the installation of a new effluent discharge pipe. Work is in addition to NFM-09-1013-2016.
2. The proposed activity is eligible for coverage under the VT ANR Stream Alteration General Permit – Next Flood Measures.
3. The proposed activity will meet the terms and conditions of Section F of the General Permit provided:
 - The project will be completed and approved as shown on the Grading Plan dated 7/16 by Tata and Howard, and approved by the Vermont Agency of Natural Resources.
 - The project is proportional to the threat and conditioned to cease when the threat to life or to improved property has ended.
 - The project will not result in a threat to life, public health or safety.
 - The project will meet the standards detailed in subsection E.2.1 and E.2.2 of the General Permit.
 - The project will meet Stream Alteration Standards to the greatest extent possible.
 - A pre-construction meeting is held between the contractor, owner/applicant, and the ANR River Management Engineer.
 - The River Management Engineer is notified by phone or email when construction begins and when the project is complete.
 - A final construction inspection is required for any culvert and bridge related work.
 - Additional conditions:


If there are any changes in the project plan or deviation in construction from the plan, the Permittee must notify the River Management Engineer immediately.

If the project is constructed as you have described, as shown on the above referenced approved plans and according to the above conditions, there is no reason to expect any violation of Vermont Water Quality Standards.

Alyssa B. Schuren, ANR DEC Commissioner

Dated: September 12, 2016

Scott Jensen, P.E., River Management Engineer

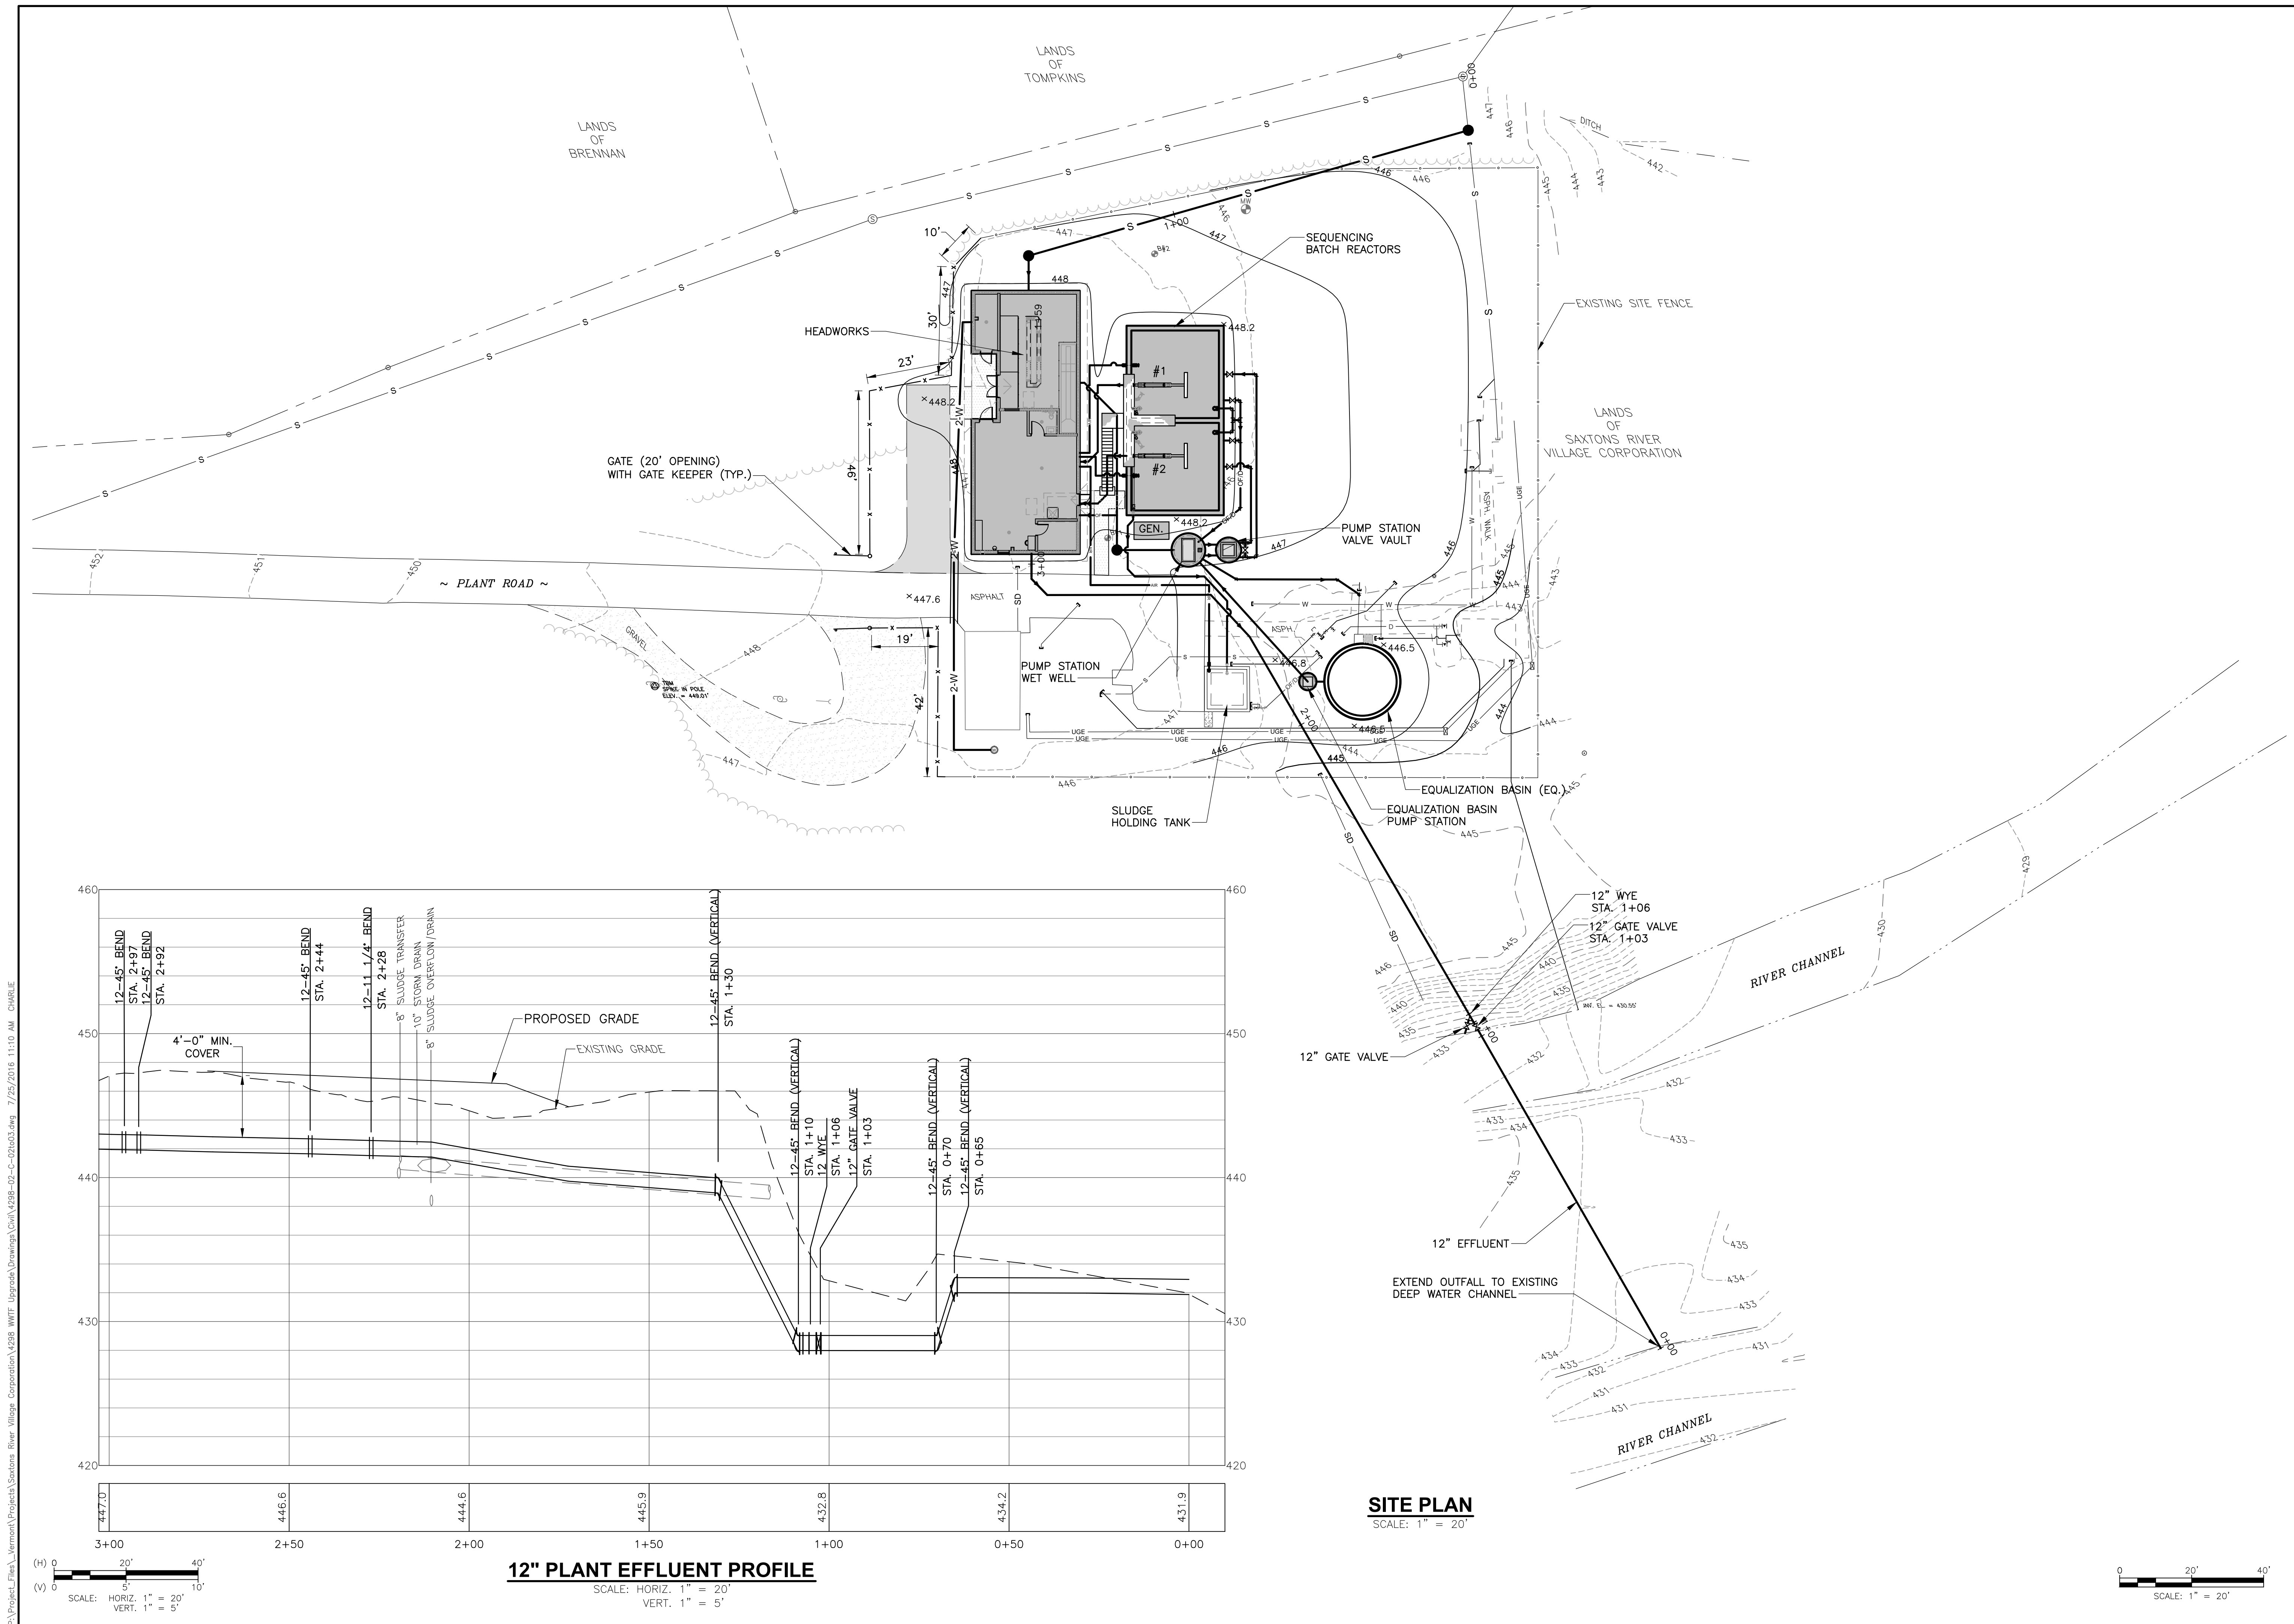


P:\Project_Files_Vermont\Projects\Saxtons River Village Corporation\Drawings\4298-WTF_Upgrade\Drawings\Civil\4298-02-C-02a03.dwg 7/25/2016 11:10 AM CHARLIE

SAXTONS RIVER VILLAGE CORPORATION
WASTEWATER TREATMENT FACILITY UPGRADE

SITE GRADING PLAN

Rev.	Date	Description
B	2/15	ADD EQUALIZATION

REVIEW SUBMITTAL NOT FOR CONSTRUCTION

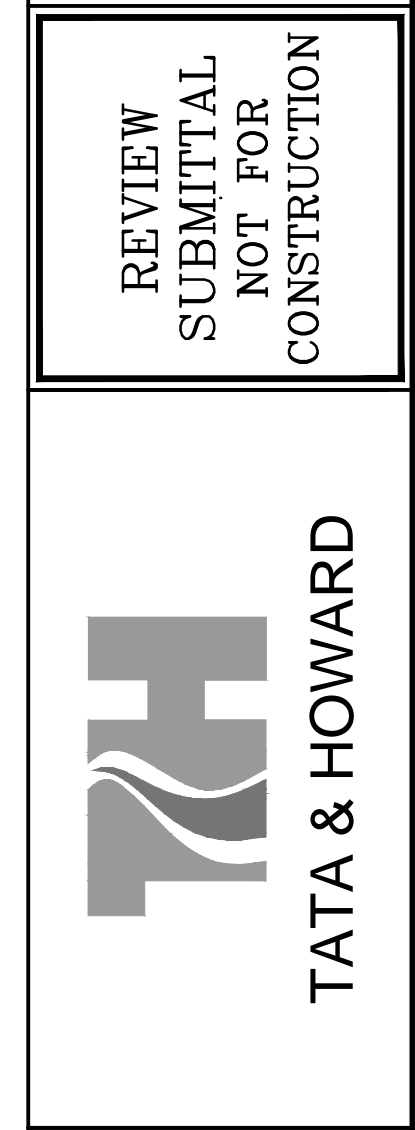

T&H NO.: 4298
 DATE: JULY 2016
 SCALE: AS NOTED
02-C-2

THIS DOCUMENT IS THE PROPERTY OF TATA & HOWARD, INC. AND ITS CONTENTS, REPRODUCTION OR MODIFICATION WITHOUT WRITTEN CONSENT IS PROHIBITED.

Drawn By: CDM
 Designed By: KIT
 Checked By: GAL
 Approved By: