



VERMONT

Vermont Department of Environmental Conservation  
Watershed Management Division  
Essex Regional Office  
111 West Street  
Essex Junction, VT 05452  
www.watershedmanagement.vt.gov

Agency of Natural Resources

[cell/text] 802-777-5328  
[email] chris.brunelle@vermont.gov

**AUTHORIZATION TO CONDUCT NEXT FLOOD MEASURES**

Pursuant to Section F of the Vermont Stream Alteration General Permit

Project Number: NFM-04-104 -2016

Applicant Name: TOWN OF HIGHGATE % ANDREW KING Phone: 868-4697

Mailing Address: N/A Email: aking@highgatevt.org

Project Location: TARTE RD - SEE SITE LOCUS - UNNAMED TRIB

The Secretary of the Vermont Agency of Natural Resources (VT ANR) has determined that:

1. This authorizes THE REPLACEMENT OF A FAILING 48" DIA. CMP WITH A NEW 64" x 43" PIPE ARCH
2. The proposed activity is eligible for coverage under the VT ANR Stream Alteration General Permit – Next Flood Measures.
3. The proposed activity will meet the terms and conditions of Section E of the General Permit provided:
  - a) The project will be completed as shown on the plan(s) dated 4-4-2016, prepared by JIM SMITH and approved by the Vermont Agency of Natural Resources.
  - b) The project is proportional to the threat and conditioned to cease when the threat to life or to improved property has ended.
  - c) The project will not result in a threat to life, public health or safety.
  - d) The project will meet the standards detailed in subsection E.2.1 and E.2.2 of the General Permit.
  - e) The project will meet Stream Alteration Standards to the greatest extent possible.
  - f) A pre-construction meeting is held between the contractor, owner/applicant, and the ANR River Management Engineer.
  - g) The River Management Engineer is notified by phone, text (777-5328) or email (chris.brunelle@vermont.gov) when construction begins and when the project is complete.

If there are any changes in the project plan or deviation in construction from the plan, the Permittee must notify the River Management Engineer immediately.

If the project is constructed as you have described, as shown on the above referenced approved plans and according to the above conditions, there is no reason to expect any violation of Vermont Water Quality Standards.

Signed this 2<sup>ND</sup> day of AUGUST, 2016  
Alyssa B. Schuren, Commissioner  
Department of Environmental Conservation

This authorization expires December 31, 2016.

by: Chris Brunelle  
Chris Brunelle, River Management Engineer



APPROVAL


WATERSHED MANAGEMENT DIVISION

DATE 8/2/16 10:1

BY C. Brumby

THIS APPROVAL IS SUBJECT TO THE TERMS AND CONDITIONS OF STREAM ALTERATION PERMIT # NEM-04- ISSUED HEREWITH 104-2016

TRANSFORM #:

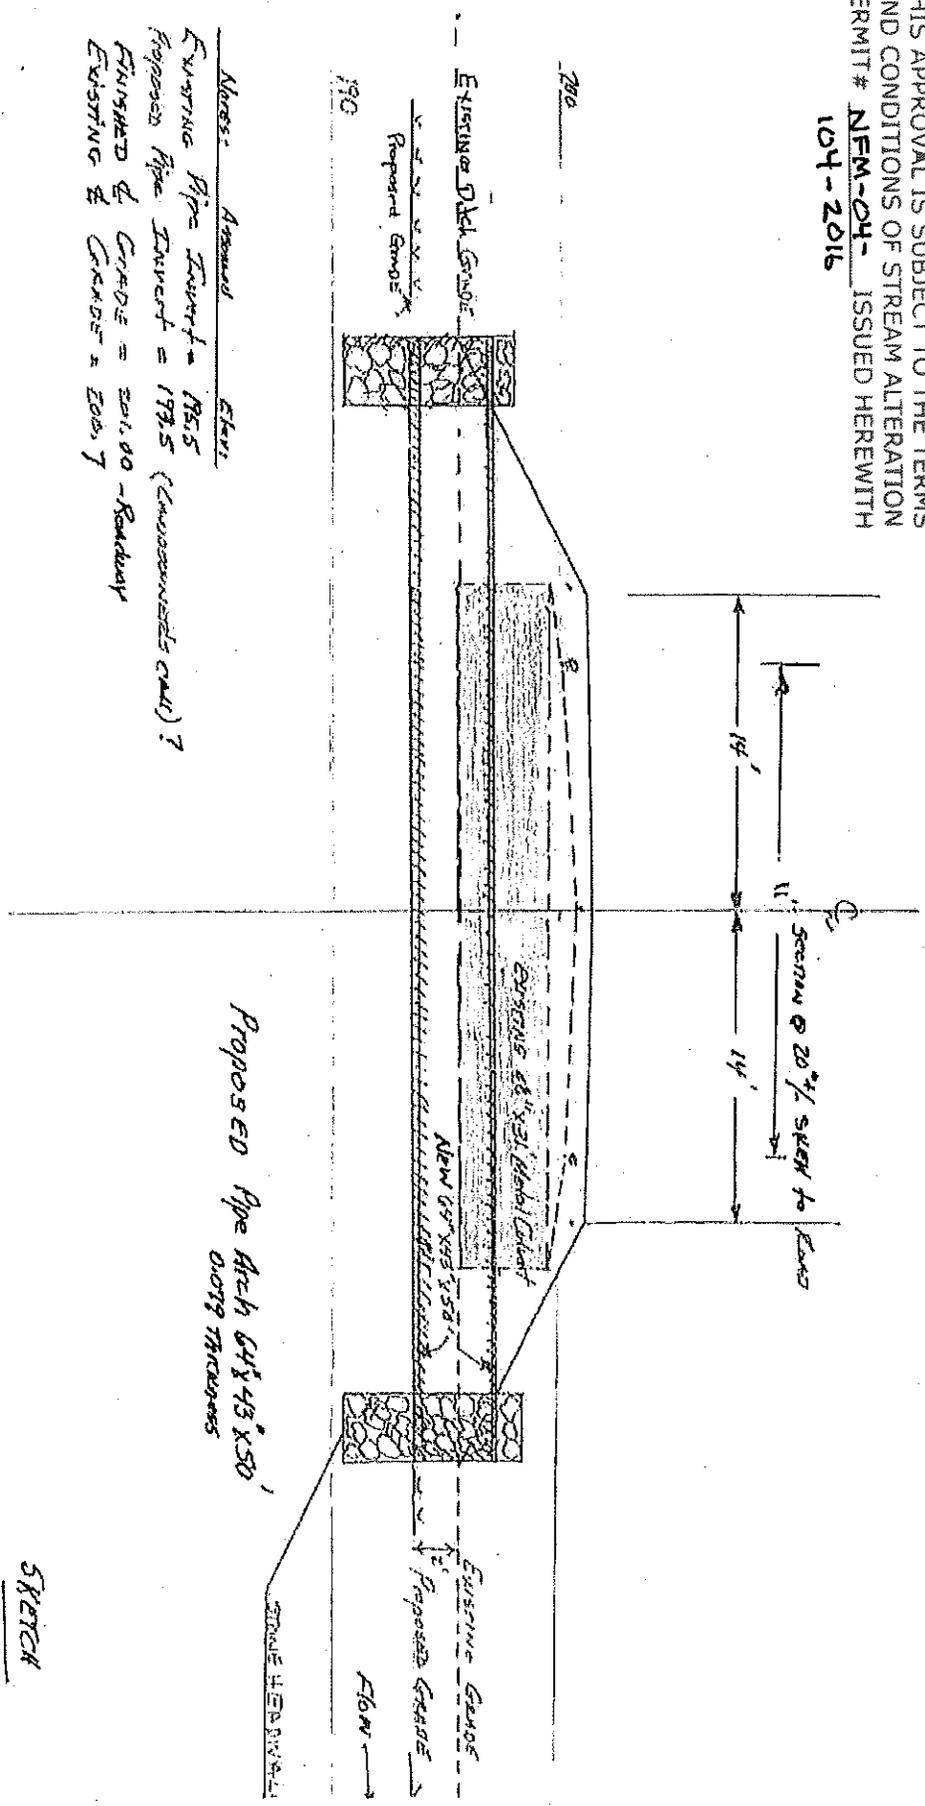

PROPOSED Pipe Arch 64x43x50'  
0.079 THICKNESS

SKETCH

SOIL TECHNICAL SERVICES  
44 NORTON ST.  
22 ALBANY, NY 12212-2077  
New York State - #12-2016

Hippocrite  
TRUST ROAD (W/INVERT #)  
Scale 1"=5'

SWAN LICK TO CAMP 4/10/19

Notes: Annual Elev.  
Existing Pipe Invert = 193.5'  
Proposed Pipe Invert = 193.5' (measured to center)  
FINISHED & GRADE = 201.00 - Roadway  
EXISTING & GRADE = 200.7