

Vermont Department of Environmental Conservation

Watershed Management Division, Rivers Program

One National Life Drive – Main 2

Montpelier, VT 05620-3522

<http://dec.vermont.gov/watershed>*Agency of Natural Resources*

[cell] 802-345-3510

[fax] 802-828-1544

[phone] 802-828-1535

AUTHORIZATION TO CONDUCT STREAM ALTERATION ACTIVITIES

Pursuant to Section C.2.2.4 of the VT Stream Alteration General Permit (Reporting activities not requiring an application)

Project Number: **SA-05-018-2016 Hartford Kassir Replacement Bridge**

Applicant Name: Nadim Kassir, 12 Marshall St #2, Brookline MA 02446

Contact: Nadim and Mirna Kassir

Mailing Address: 782 Red Barn Road, Quechee, Vermont 05059

Phone: (617) 921-5736

Project Location: Driveway over unnamed tributary Ottauquechee River

Email: nfkassir@yahoo.com

The Secretary of the Vermont Agency of Natural Resources (VT ANR) has determined that:

1. This project authorizes the replacement of dual 2' diameter failed culverts with a 6' span bridge.
2. The proposed activity is eligible for coverage under the VT ANR Stream Alteration General Permit.
3. The proposed activity will meet the terms and conditions of the General Permit provided:
 - a) The project will be completed and approved as shown on the attached undated plans prepared by Dunklee Excavating and PMB Concrete, and herein approved by the Vermont Agency of Natural Resources.
 - b) The project will not adversely affect the public safety by increasing flood hazards.
 - c) The project will not significantly damage fish life or wildlife.
 - d) The project will not significantly damage the rights of riparian owners.
 - e) The project will not obstruct the movement of aquatic life indigenous to the waterbody beyond the actual duration of construction.
 - f) The project is conducted in a manner which minimizes or avoids any discharge of sediment or other pollutants to surface waters in violation of the VT Water Quality Standards.
 - g) The ANR River Management Engineer is notified by phone or email when construction begins and when the project is complete.
 - h) In-stream working dates for all GP activities are from July 1st through October 1st; any in-stream work outside these dates will require an Individual Stream Alteration Permit authorization by the River Management Engineer.
 - i) This authorization has been posted for three days public comment. This authorization constitutes final approval.

If there are any changes in the project plan or deviation in construction from the plan, the Permittee must notify the River Management Engineer immediately.

If the project is constructed as you have described, as shown on the above referenced approved plans and according to the above conditions, there is no reason to expect any violation of Vermont Water Quality Standards.

Signed this 26th day of July, 2016

This permit expires October 1, 2016.

Alyssa B. Schuren, Commissioner

Department of Environmental Conservation



by _____


Todd Menees, P.E., P.H., River Management Engineer

Nadim Kassir – Permit Application
782 Red barn Road, Quechee (Lot 5004)

Abutters To Lot 5004

Lot#	Owner	Address
5002/5003	Jay Horgen	PO Box 3186 Palm Beach, FL 33480
5005	Garu Pozner	Tufts Medical Center PO Box 468 Boston, MA 02111
5873	Kathleen Kenney	80 Beacon Street Boston, MA 02108
2166	Ed Vydra	Taurus Investments 22 Batterymarch Street, 6th Floor Boston, MA 02109

Location MAP

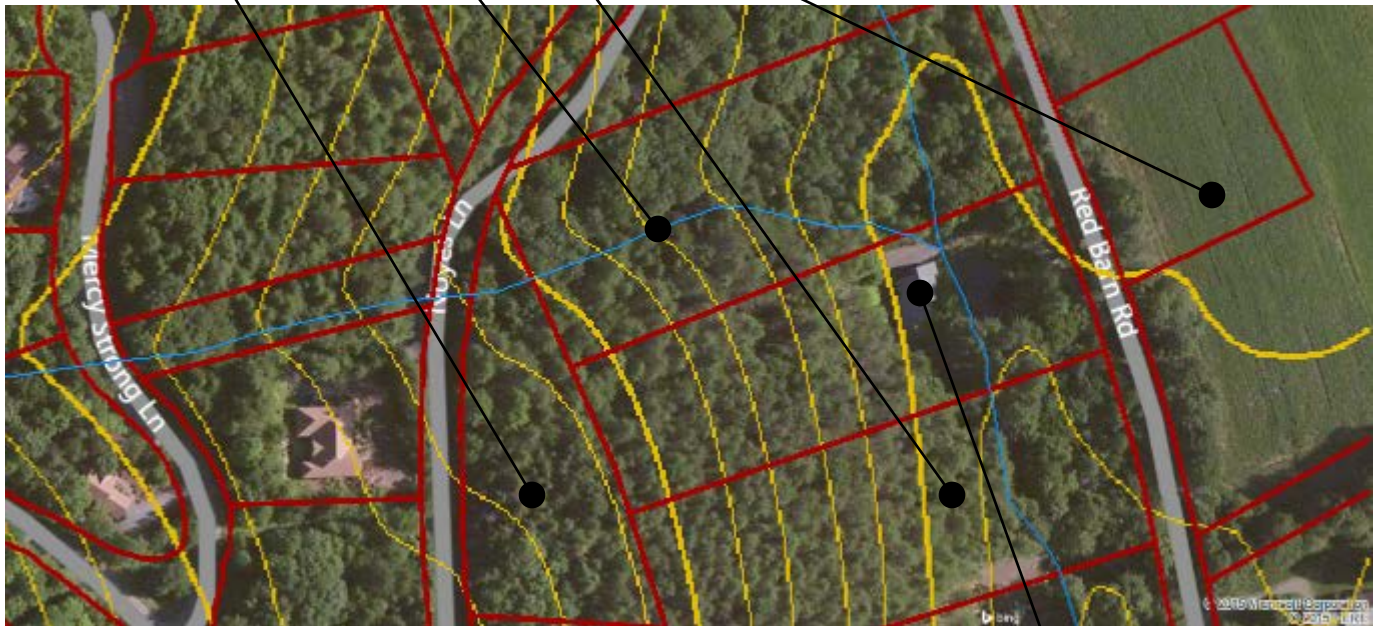


**Kassir
Lot 5004**

KASSIR - QUECHEE, VT


3500psi concrete

PMB CONCRETE
PAUL BOIES
802-291-3426
802-763-2505

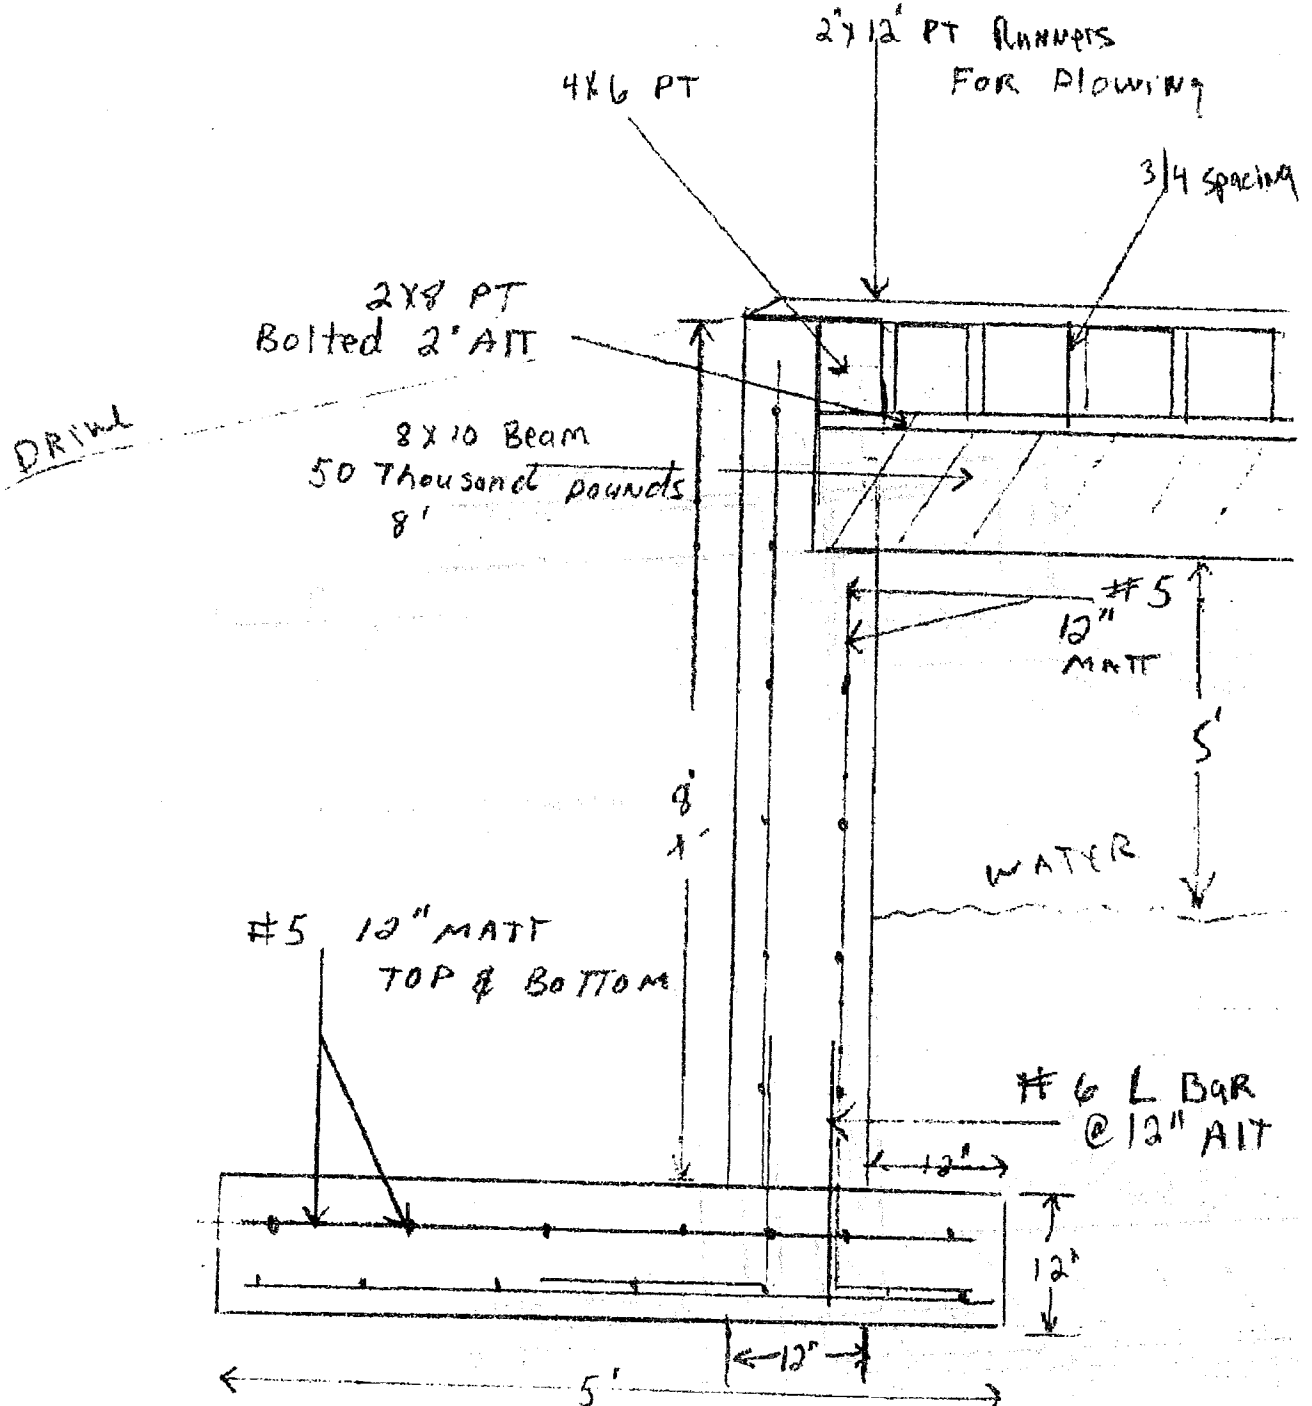

NOT TO SCALE

KASSIR
RED BARN RD - QUECHEE

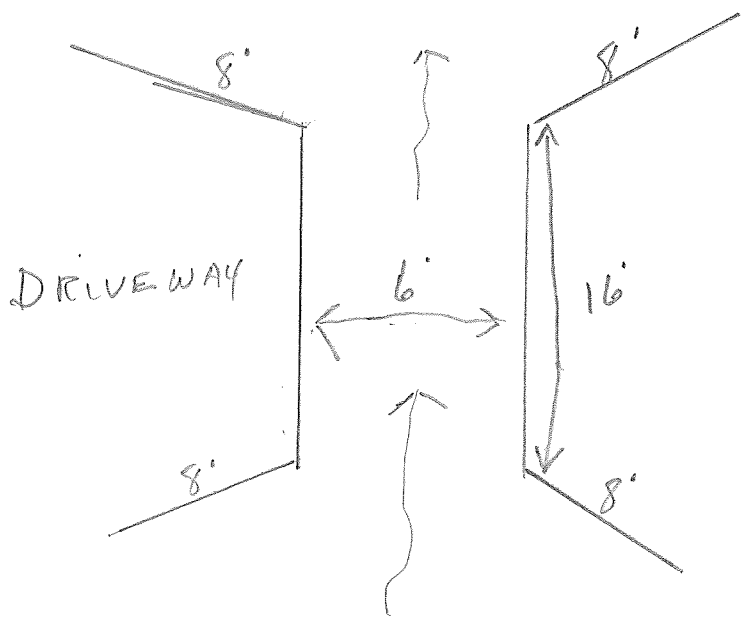

NOT TO SCALE