

AUTHORIZATION TO CONDUCT NEXT FLOOD MEASURES

Pursuant to Section F of the Vermont Stream Alteration General Permit



VERMONT DEPARTMENT OF
ENVIRONMENTAL CONSERVATION
WATERSHED
MANAGEMENT DIVISION
RIVERS PROGRAM

A. Permitted Project Information:

Project Number: **NFM-06-20-2016**

Applicant Name: THS Properties **Phone:** (802) 578-1266

Mailing Address: 170 Maggies Way, Waterbury Center, VT 05677 **Email:** mark@totalhomeservicesvt.com

Project Location: 267 VT Route 100, Duxbury (44.2502, -72.7875)

B. Findings:

The Secretary of the Vermont Agency of Natural Resources (VT ANR) has determined that:

1. This project authorizes stabilization of 60 l.f. along Dowsville Brook in the town of Duxbury to protect improved property.
2. The proposed activity is eligible for coverage under the VT ANR Stream Alteration General Permit.
3. The proposed activity will meet the terms and conditions of the General Permit provided:

C. Standard Conditions:

1. The project is proportional to the threat and conditioned to cease when the threat to life or to improved property has ended.
2. The project will not result in a threat to life, public health or safety.
3. The project will meet the standards detailed in subsection E.2.1 and E.2.2 of the General Permit.
4. The project will meet Stream Alteration Standards to the greatest extent possible.
5. A pre-construction meeting is held between the contractor, owner/applicant, and the ANR River Management Engineer.
6. The River Management Engineer is notified by phone or email when construction begins and when the project is complete. Contact information is provided on the bottom of this authorization.
7. All material excavated shall be transported to an upland location.
8. A final construction inspection is required prior to demobilization of the contractor.

If there are any changes in the project plan or deviation in construction from the plan, the Permittee must notify the River Management Engineer immediately.

If the project is constructed as you have described, as shown on the above referenced approved plans and according to the above conditions, there is no reason to expect any violation of Vermont Water Quality Standards.

D. Authorization:

Signed this 30th day of September, 2016

Alyssa B Schuren, Commissioner

Department of Environmental Conservation

by:


Jaron Borg, River Management Engineer

E. Engineer Contact Information

Engineer Contact: Jaron Borg

Engineer Contact Phone: (802) 371-8342

Engineer Email Address: Jaron.Borg@vermont.gov

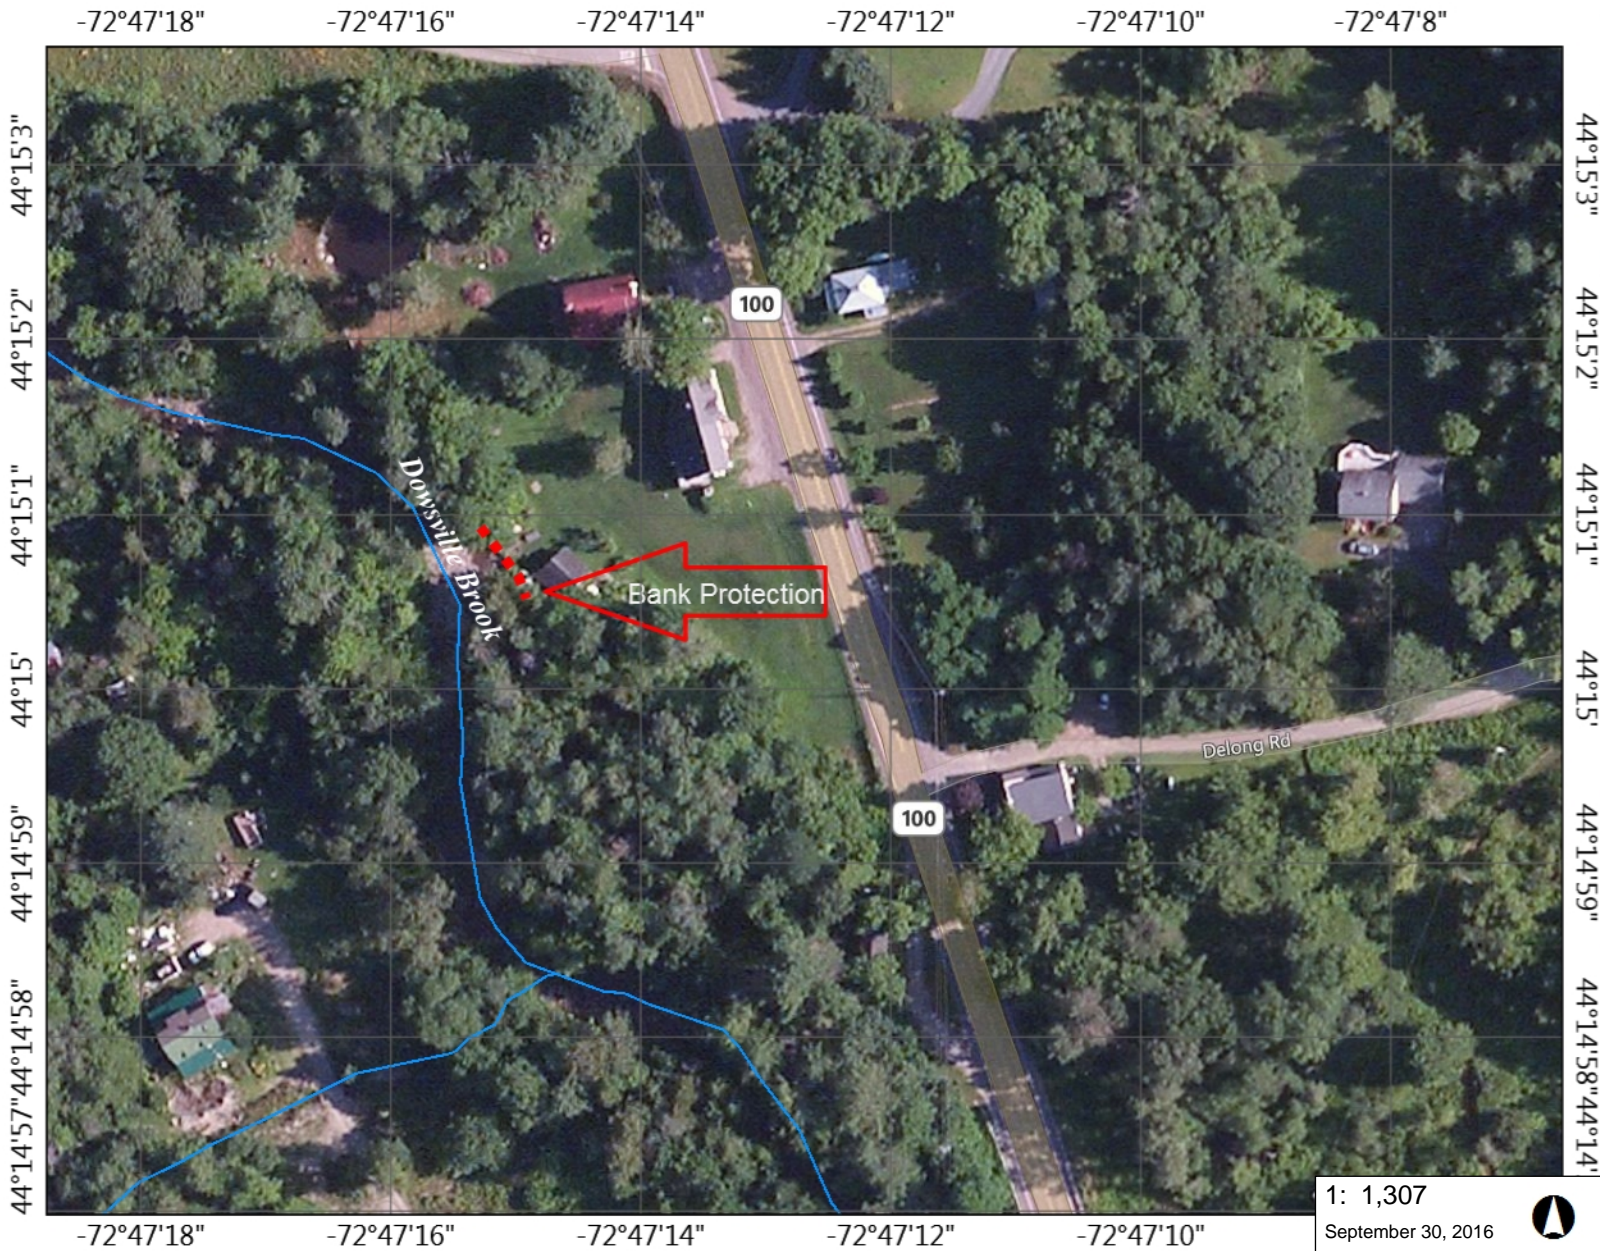

LEGEND

- Stream
- Town Boundary

1: 1,307
September 30, 2016

66.0 0 33.00 66.0 Meters

WGS_1984_Web_Mercator_Auxiliary_Sphere 1" = 109 Ft. 1cm = 13 Meters

© Vermont Agency of Natural Resources THIS MAP IS NOT TO BE USED FOR NAVIGATION

NOTES

Dowsville Brook Bank Armor
-60l.f.
Type III stone


DISCLAIMER: This map is for general reference only. Data layers that appear on this map may or may not be accurate, current, or otherwise reliable. ANR and the State of Vermont make no representations of any kind, including but not limited to, the warranties of merchantability, or fitness for a particular use, nor are any such warranties to be implied with respect to the data on this map.

APPROVAL
WATERSHED MANAGEMENT DIVISION

DATE 09/30/2016

BY [Signature]
THIS APPROVAL IS SUBJECT TO THE TERMS
AND CONDITIONS OF STREAM ALTERATION
PERMIT # NFM-06-20-2016 ISSUED HERewith

ISSUED HERewith
AND CONDITIONS OF STREAM ALTERATION
THIS APPROVAL IS SUBJECT TO THE TERMS
BY
DATE
WATERSHED MANAGEMENT DIVISION
APPROVAL

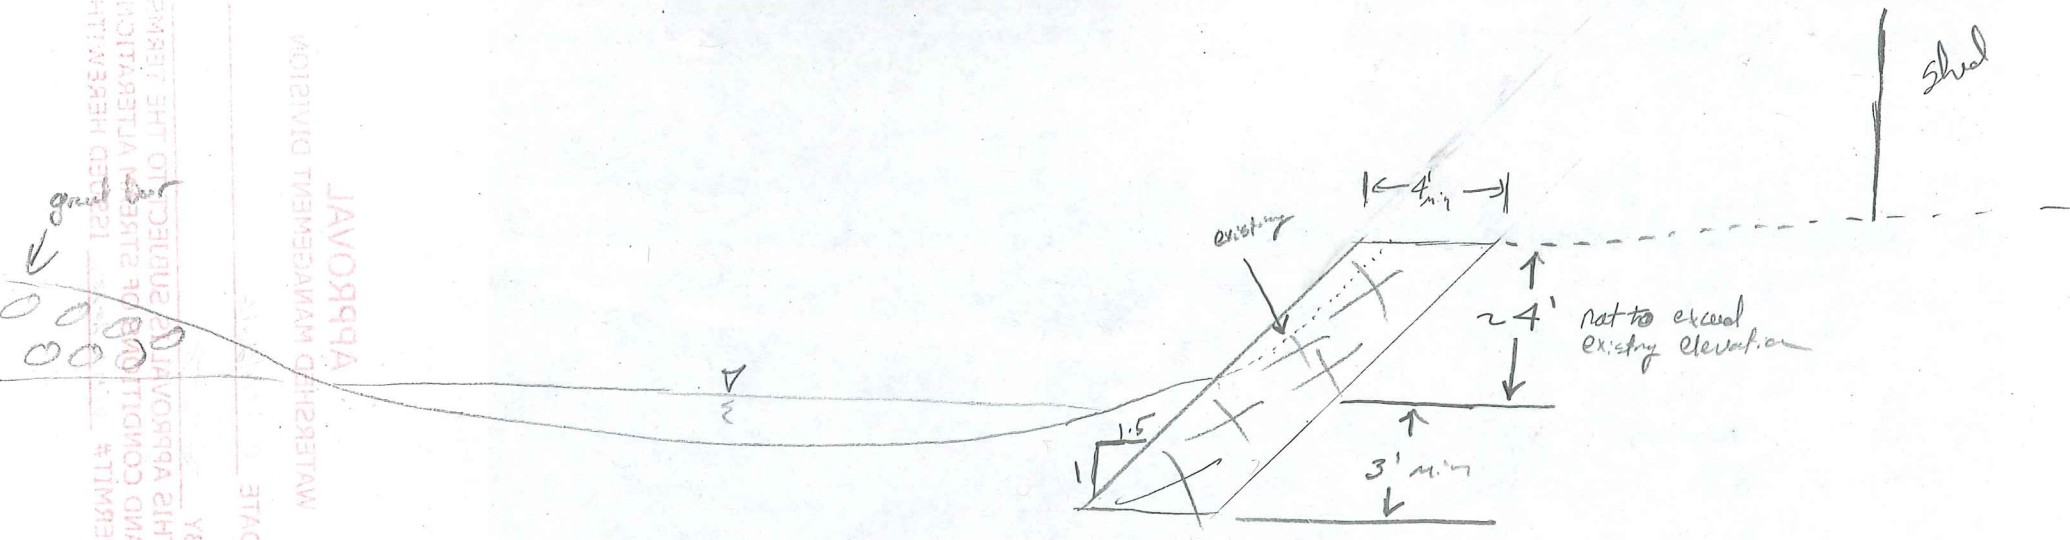

X-Section
Not To Scale

Key
[X] Type III Stone