



NOTES

1. The purpose of this survey is to show the area of open surface water on Kenny Pond. The edge of open water is shown as found on December 12, 2012. The combined surface area in both parts of Kenny Pond was 19.7 acres.
2. Boundaries of property ownership are not shown.
3. Littoral/riparian rights were not researched by surveyor. Utility easements were not researched.
4. Deed references are outlined to identify record descriptions of various parcels of land. These references are not a complete abstract of title for any parcel.
5. Town road right of way is shown 3 rods wide, per Title 19 VSA sections 32 and 702.
6. Physical measurements for this survey were made by random open traverse with a theodolite and electronic distance meter. Meridian was determined by magnetic compass.

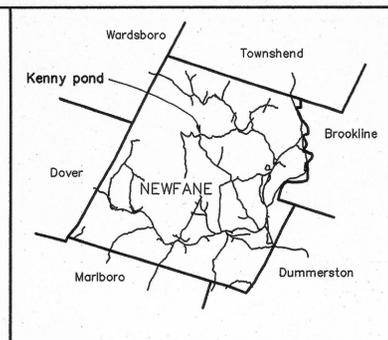

VICINITY MAP

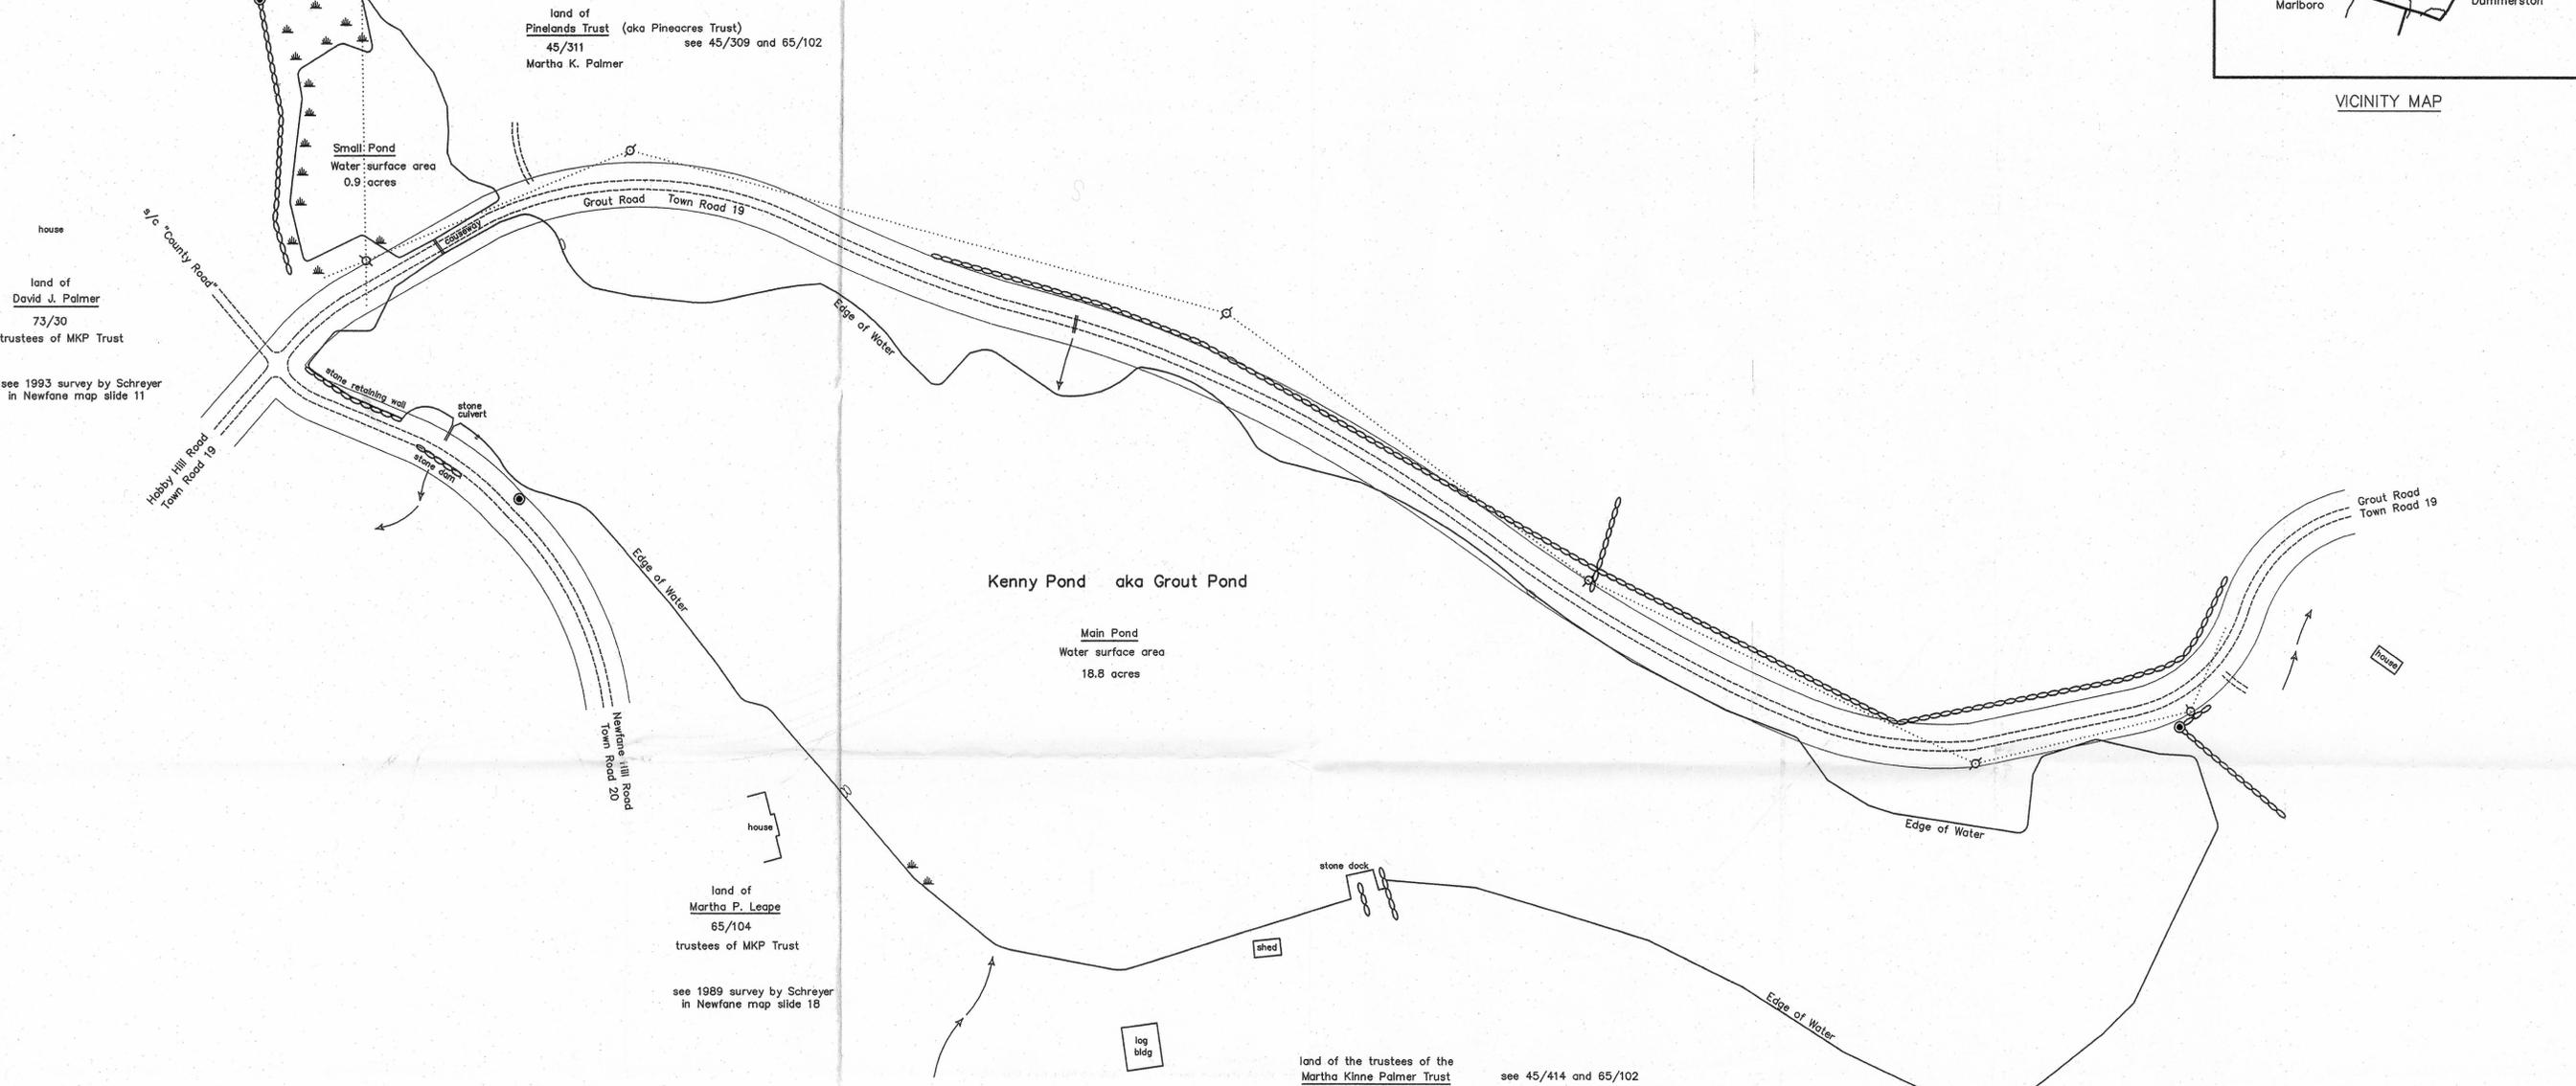

house
land of David J. Palmer
73/30
trustees of MKP Trust
see 1993 survey by Schreyer in Newfane map slide 11

land of Pinelands Trust (aka Pineacres Trust)
45/311 see 45/309 and 65/102
Martha K. Palmer



house
land of Martha P. Leape
65/104
trustees of MKP Trust
see 1989 survey by Schreyer in Newfane map slide 18

land of the trustees of the Martha Kinne Palmer Trust
see 45/414 and 65/102
see three 1986 survey maps by Schreyer in Newfane map slides 17 and 26

45/416
47/16
47/17
48/160
48/161
49/309
49/312
52/28
Martha K. Palmer
38/167
39/259
45/31
Harper Holt & Emily Holt
27/108 27/487
Abel J. Grout
22/400
Erastus C. Benedict
21/72
21/96
Henry S. Kenny

LEGEND

- Stone Wall
- Traveled Way
- Utility Pole and Overhead Wires
- Brook
- Marsh
- Iron Pipe or Pin Found
- Culvert

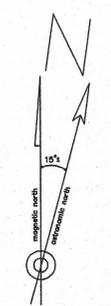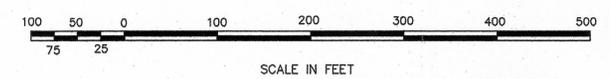

Certification to James R. Palmer:
This plat represents the surveyor's view of the edge of surface water of Kenny Pond on December 12, 2012.
This is not a boundary survey. Ownership boundaries are not shown.
This plat is for the sole use of the Palmer family; use by any other property owner is specifically unauthorized.
A copy of this plat for recording conforms with 27 VSA 1403.



Survey map showing the Water Surface Area of Kenny Pond for the Martha Kinne Palmer Trust
Grout Road
Newfane ~ Vermont

Survey by: Malcolm Moore, PLS
Marlboro, VT 05344
(A.N., S.S.)

Scale: 1 inch = 100 feet
Date: December 2012
File: 1262
copyright © 2012 by M. Moore, PLS